


F7 THIRD FLOOR PLAN
3/16" = 1'-0"

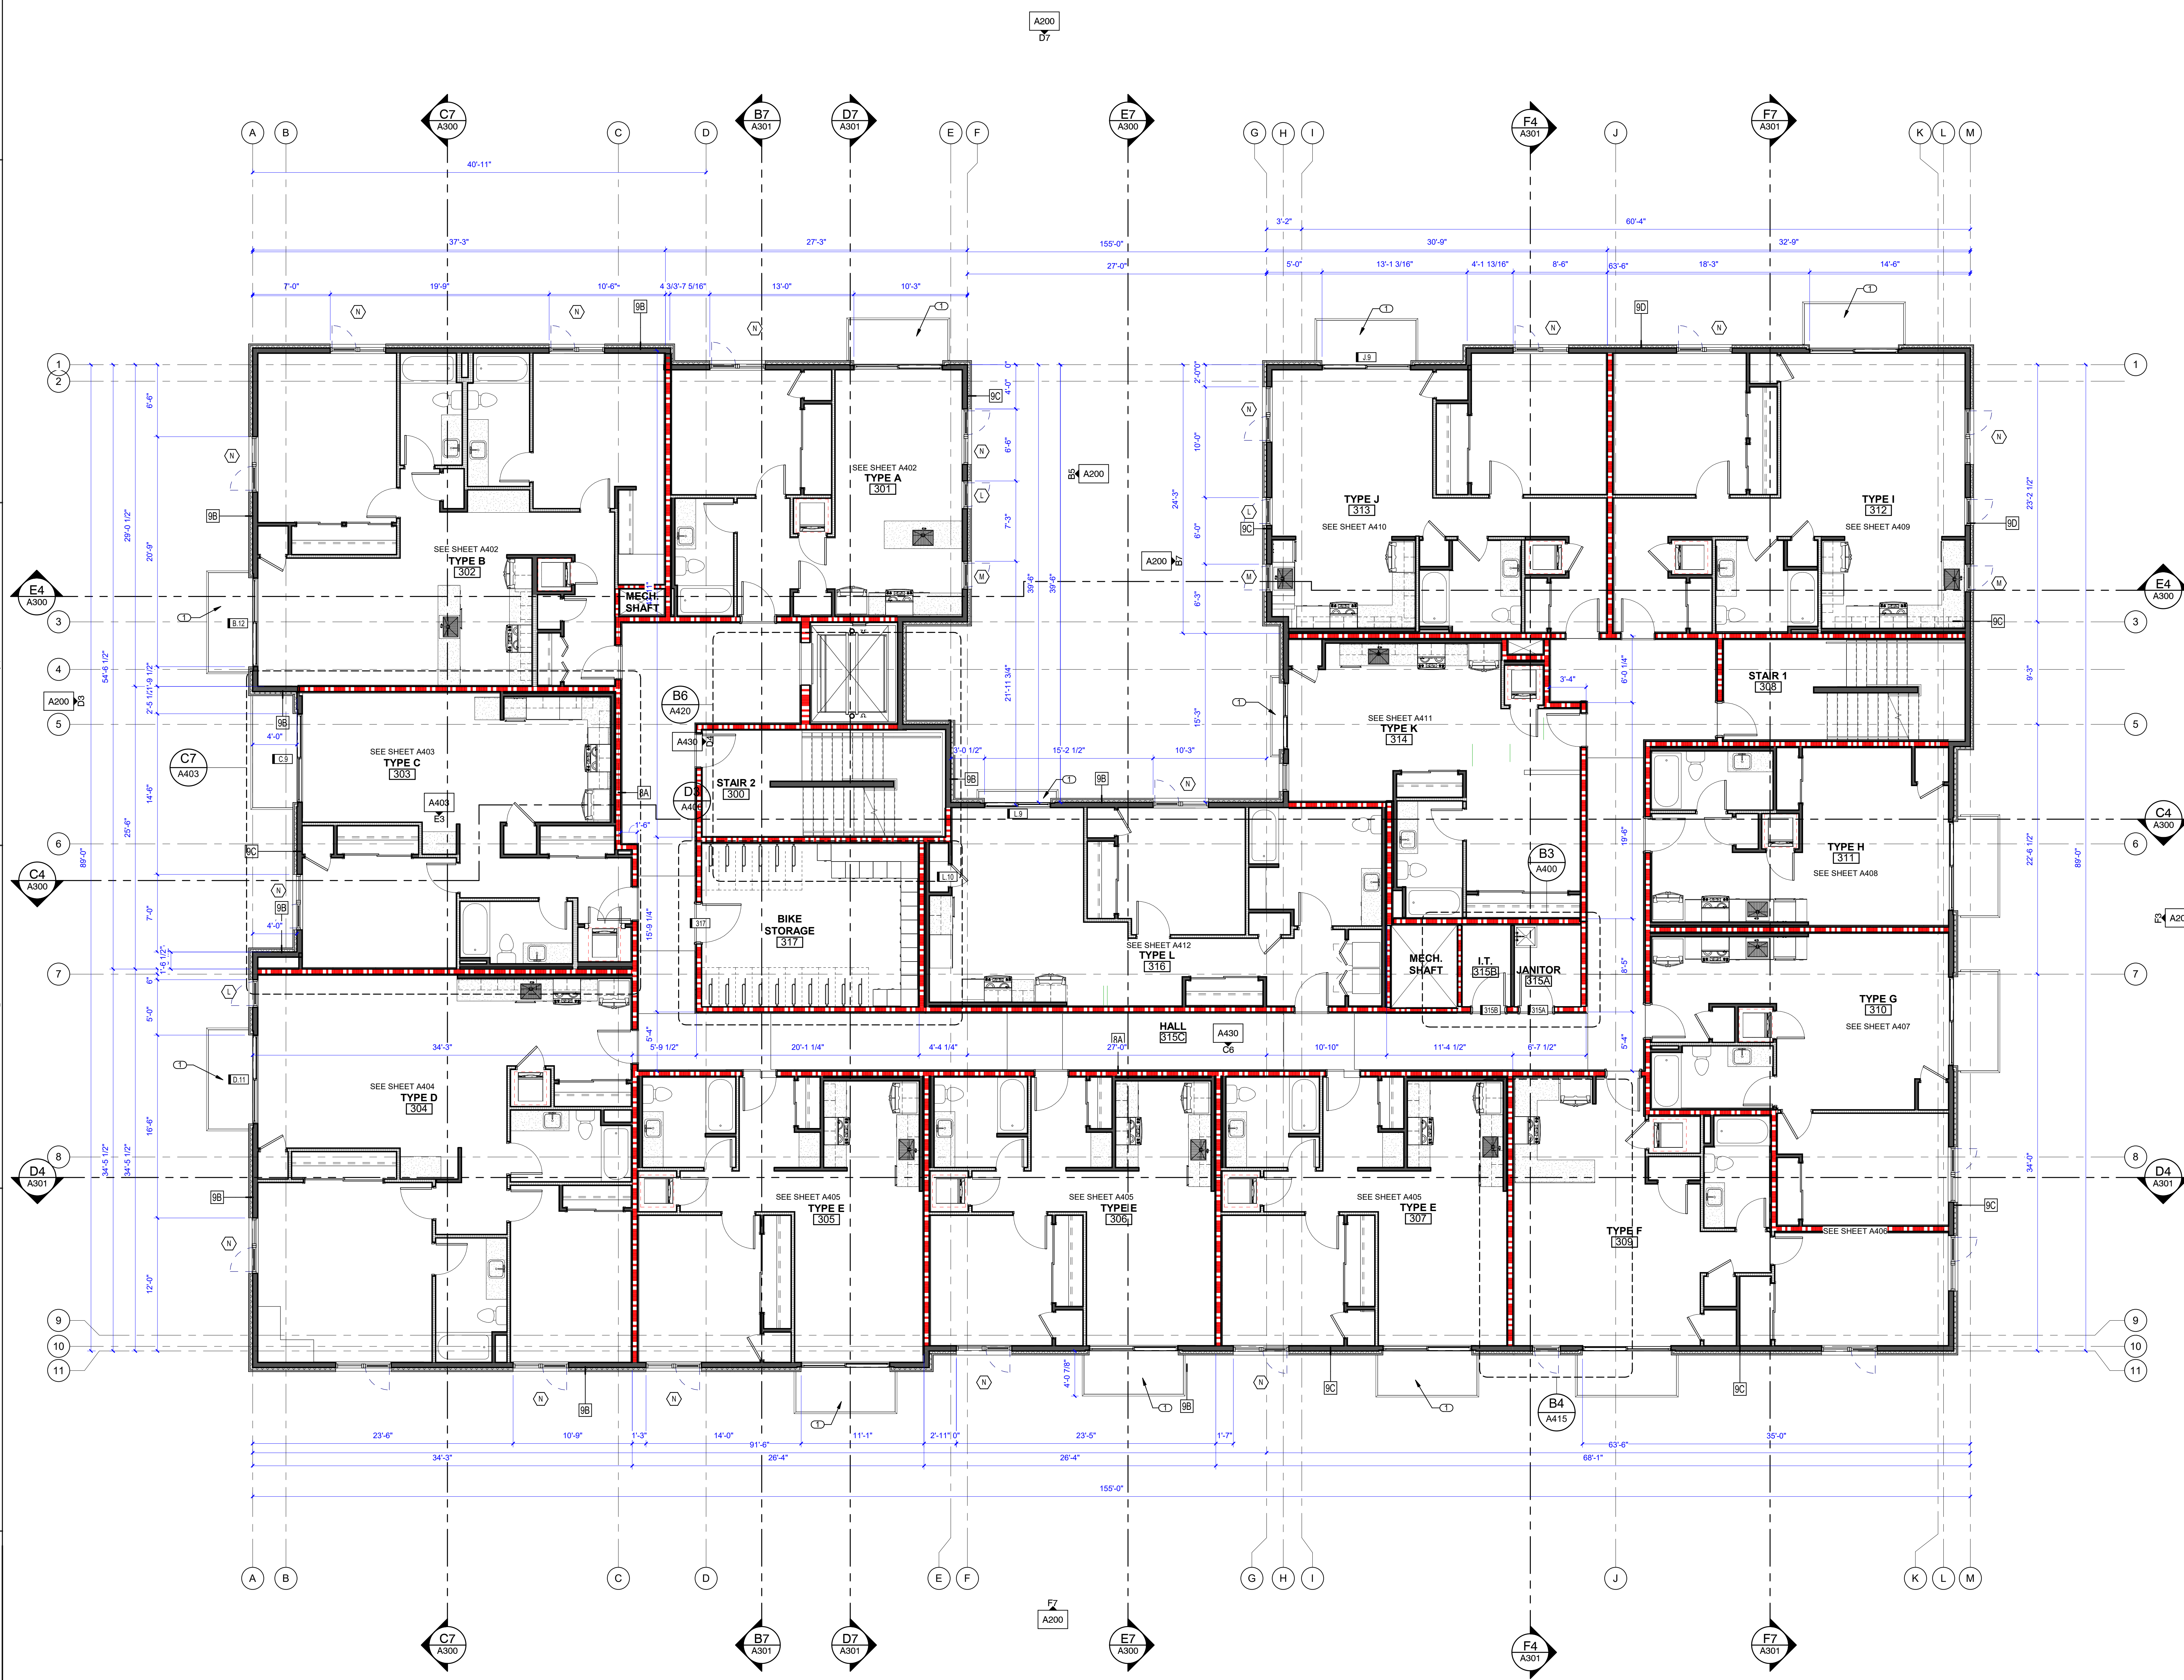

BUILDING AREA	
LEVEL 1:	12,888 SF
LEVEL 2:	12,156 SF
LEVEL 3:	12,300 SF
LEVEL 4:	12,300 SF
TOTAL AREA:	49,644 SF

AHJ STAMP

GENERAL NOTES:

- SEE SHEET A001 FOR GENERAL NOTES, LEGENDS, AND ABBREVIATIONS.
- SEE TITLE SHEET FOR DRAWING INDEX.
- DO NOT SCALE DRAWINGS.
- CONTRACTOR / SUBCONTRACTOR SHALL VERIFY ALL DIMENSIONS AND CONDITIONS BEFORE BEGINNING WORK, AND SHALL REPORT TO THE ARCHITECT ANY ERRORS, INCONSISTENCIES OR OMISSIONS BEFORE BEGINNING WORK. SEE GENERAL NOTES AND SPECIFICATIONS.
- EXTEND ALL FIRE RATED WALLS TO UNDERSIDE OF ROOF DECK OR FLOOR ABOVE.
- REFER TO WALL ASSEMBLY TYPES, SHEET A010.

LEGEND:

FIRE RATED WALL (2 HR)	
FIRE RATED WALL (1 HR)	
UNRATED	
ACOUSTICALLY RATED	

KEYED NOTES:

- BALCONY, SEE FLOOR PLANS

COPYRIGHT 2023
STEELE ASSOCIATES ARCHITECTS

All rights reserved. Reproduction or use in any form without written permission of STEELE ASSOCIATES ARCHITECTS is unlawful and subject to criminal prosecution.

NOT FOR CONSTRUCTION

STEELE
architecture interiors planning
541.382.9867
www.steele-arch.com
ASSOCIATES ARCHITECTS LLC
1807 SW CHANDLER AVE. SUITE 203
BEND, OR 97702

COMPASS CORNER APARTMENTS
COMPASS LN
LEVEL 3 - FLOOR PLAN

JOB NO.		21101.01	
DATE		04.24.2023	
DRAWN BY		CHECKED BY	
MS/WH		CT/STS	
REV.	DATE	DESCRIPTION	

SHEET NO.
A103
LEVEL 3 - FLOOR PLAN

80 PACKAGE

LAND USE