



HWA
CIVIL ENGINEERING | SURVEYING | PLANNING
20320 D.E. RILEY ROAD, STE. 100, BEND, OR 97703
541.356.0351
WWW.HWA-INC.ORG

STEELE
architecture interiors planning
11 392 0827
www.steelstudio.com

ASSOCIATES ARCHITECTS LLC
1567 SW CHANDLER AVE. 203
BEND, OR 97702
541.382.9867 FAX 541.385.8816 www.steele-arch.com

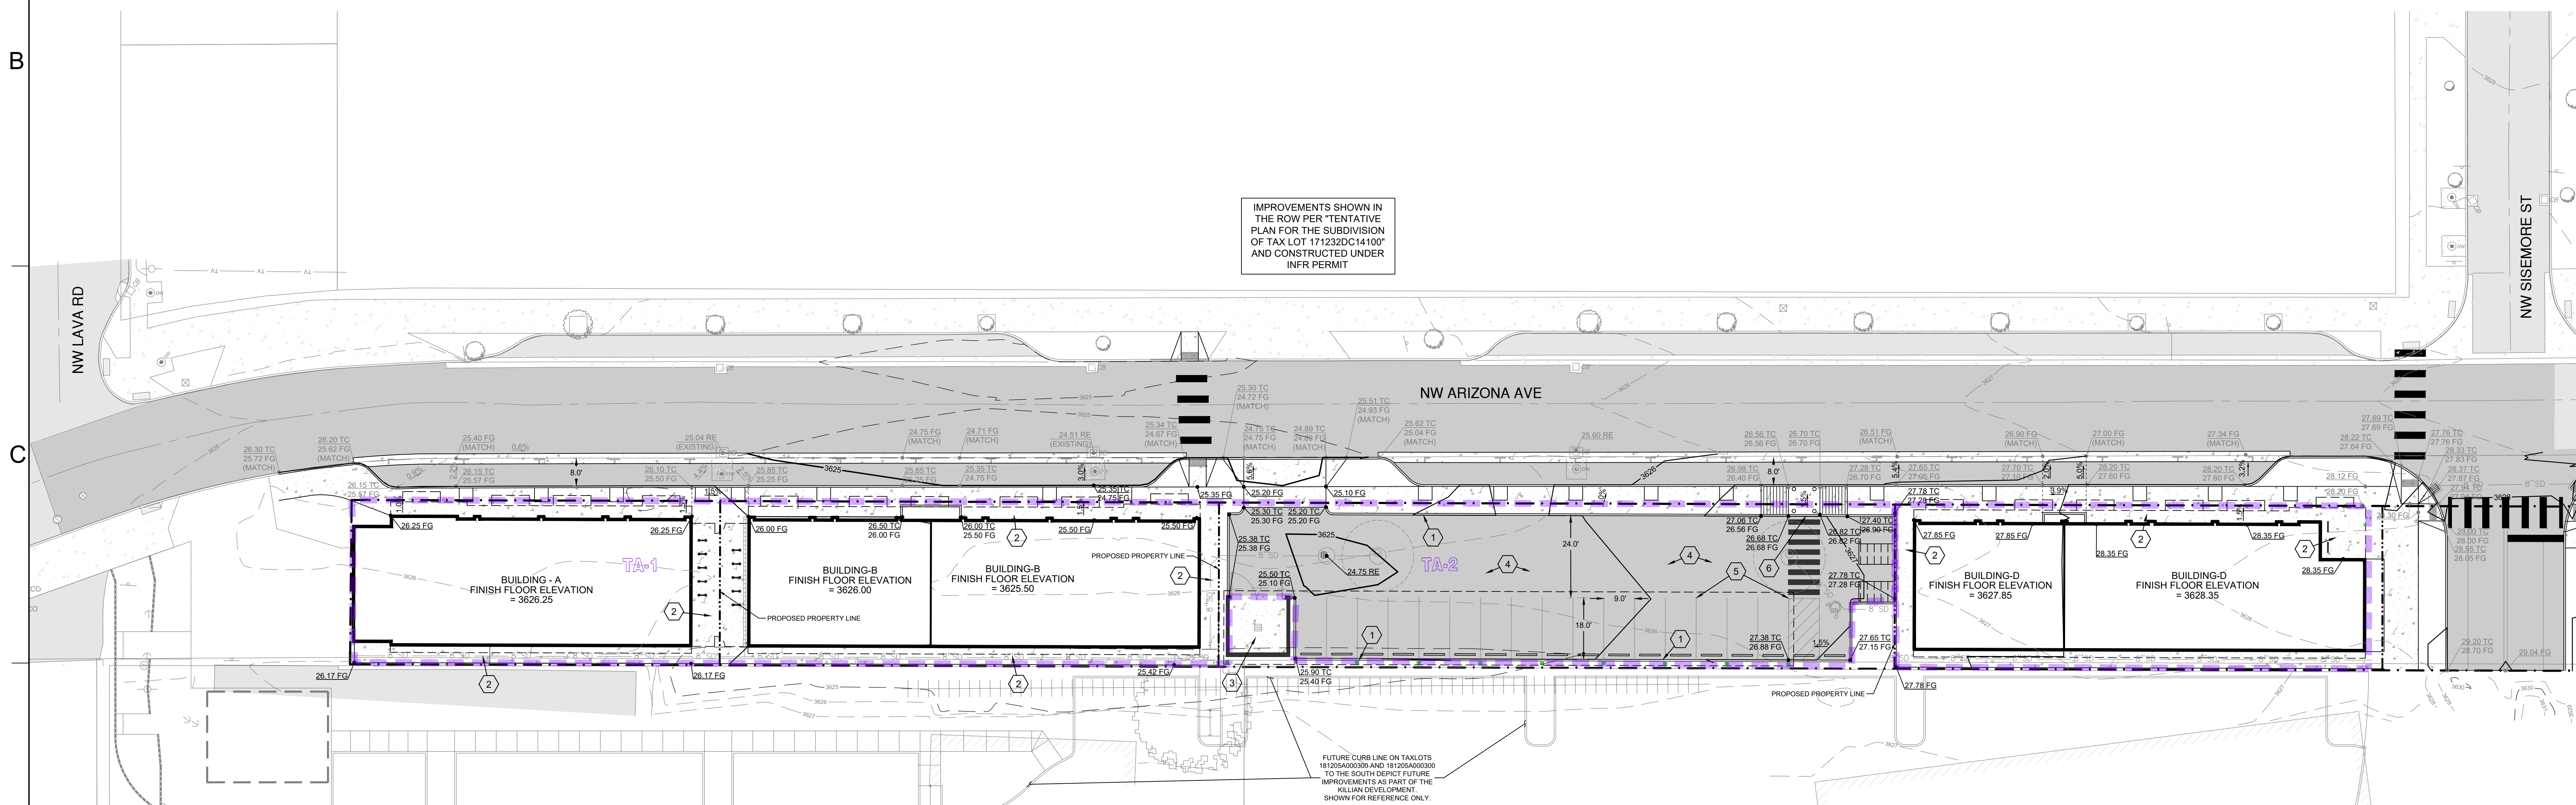
BLACK DIAMOND MIXED-USE
NW ARIZONA AVE

GRADING AND DRAINAGE PLAN

C2.0

GRADING AND
DRAINAGE PLAN

 
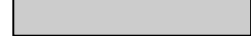
 
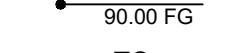
 
 
SITE PLAN AND DESIGN REVIEW



AREA I.D.	DESCRIPTION	DISPOSAL TYPE	TRIBUTARY AREA (SQ. FT.)	TRIBUTARY AREA (ACRE)	25-YR STORM PEAK RUNOFF RATE (CFS / GPM)	TOTAL INFLOW DESIGN VOLUME (CU. FT. / GAL.)
TA-1	PVMT / ROOF	DW #1	20,641	0.47	0.80 / 131	3,632 / 27,169
TA-2	PVMT / ROOF	DW #2	6,566	0.15	0.26 / 117	1,159 / 8,670

25-YR = 2.5
TIME OF CONCENTRATION $T_c = 5$ MIN
STORM TYPE - I
CN = 98 (IMPERVIOUS)

- | | |
|---|--|
| 1 | PROPOSED 12" CONCRETE CURB
(6" REVEAL) |
| 2 | PROPOSED LIGHT-DUTY PCC PAVEMENT |
| 3 | PROPOSED HEAVY-DUTY PCC PAVEMENT |
| 4 | PROPOSED HMAC PAVEMENT |
| 5 | PROPOSED PARKING LOT STRIPING |
| 6 | PROPOSED PARALLEL CURB RAMP
(TYP. OF 2) |

- | | | | |
|---|--|---|----------------------------------|
|  | DRAINAGE BASIN BOUNDARY |  | PROPOSED CATCH BASIN |
|  | EXISTING PROPERTY LINE |  | EXISTING HMAc PAVEMENT TO REMAIN |
|  | PROPOSED PROPERTY LINE |  | PROPOSED HMAc PAVEMENT |
|  | EXISTING CURB |  | EXISTING CONCRETE TO REMAIN |
|  | PROPOSED 12" CONCRETE CURB (6" REVEAL) |  | PROPOSED LIGHT-DUTY PCC PAVEMENT |
|  | EXISTING 1' GROUND SURFACE CONTOUR | | |
|  | EXISTING 5' GROUND SURFACE CONTOUR | | |
|  | PROPOSED 1' GROUND SURFACE CONTOUR | | |
|  | PROPOSED 5' GROUND SURFACE CONTOUR | | |
|  | PROPOSED SPOT ELEVATION | | |
|  | TOP OF CURB | | |
|  | FINISH GRADE | | |
|  | EXISTING GRADE | | |
- NOTE: ADD 3600.00 FT TO ALL SPOT ELEVATIONS
- 

